


測地系	世界測地系(測地成果2011)
座標系	系
測量年月日	令和7年4月2日

基本三角点の名称		X座標	Y座標	備考
20C19	街区多角点	72585.241	6900.221	金属鈑
2A204	街区節点	72682.844	6838.366	金属鈑
3F500	街区補助点	72554.447	6842.778	金属鈑
T-1	多角点	72649.915	6780.721	金属鈑
T-2	多角点	72546.447	6837.412	金属鈑
T-4	多角点	72614.016	6723.171	金属鈑
T-6	多角点	72557.736	6760.129	金属鈑

「作者のパラメータ変換(not02024_BL.par)による」

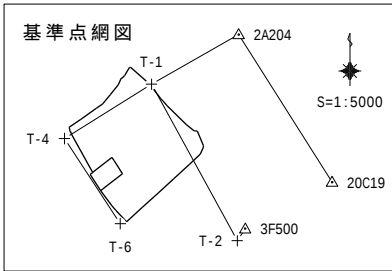


座標求積表

地番	① 209-1			
測点	Xn	Yn	(Xn+1 - Xn-1)Yn	距離
15	72621.398	6726.268	2374.372604	0.49
Z1	72620.912	6726.380	-7251.037640	0.60
Z2	72620.320	6726.523	-7849.852341	0.59
Z3	72619.745	6726.690	-7782.780330	0.61
Z4	72619.163	6726.874	-7809.900714	0.60
Z5	72618.584	6727.064	-4722.398928	0.12
Z6	72618.461	6727.106	-3619.183028	0.44
Z7	72618.046	6727.279	-6956.006486	0.67
Z8	72617.427	6727.559	-4695.836182	0.08
Z9	72617.348	6727.600	-3531.990000	0.50
Z10	72616.902	6727.847	-173322.794414	28.94
38	72591.586	6741.889	-168149.453549	0.60
Y14	72591.961	6742.370	47843.857520	7.68
J35	72598.682	6738.639	107090.450988	10.48
J13	72607.853	6733.550	147309.873350	14.54
J12	72620.559	6726.476	91110.117420	0.86
		倍面積	37.438270	
		面積	18.7191350	
		地積	18.71 m ²	

報告書No.2551038

作成者 富山県富山市水橋大町8番地2
土地家屋調査士法人あいの風
社員 島田 洋
(令和 7 年 4 月 24 日作成)

地番	209-1,-9~-29	地積測量図	1/4
土地の所在	富山市本郷町字水上割		

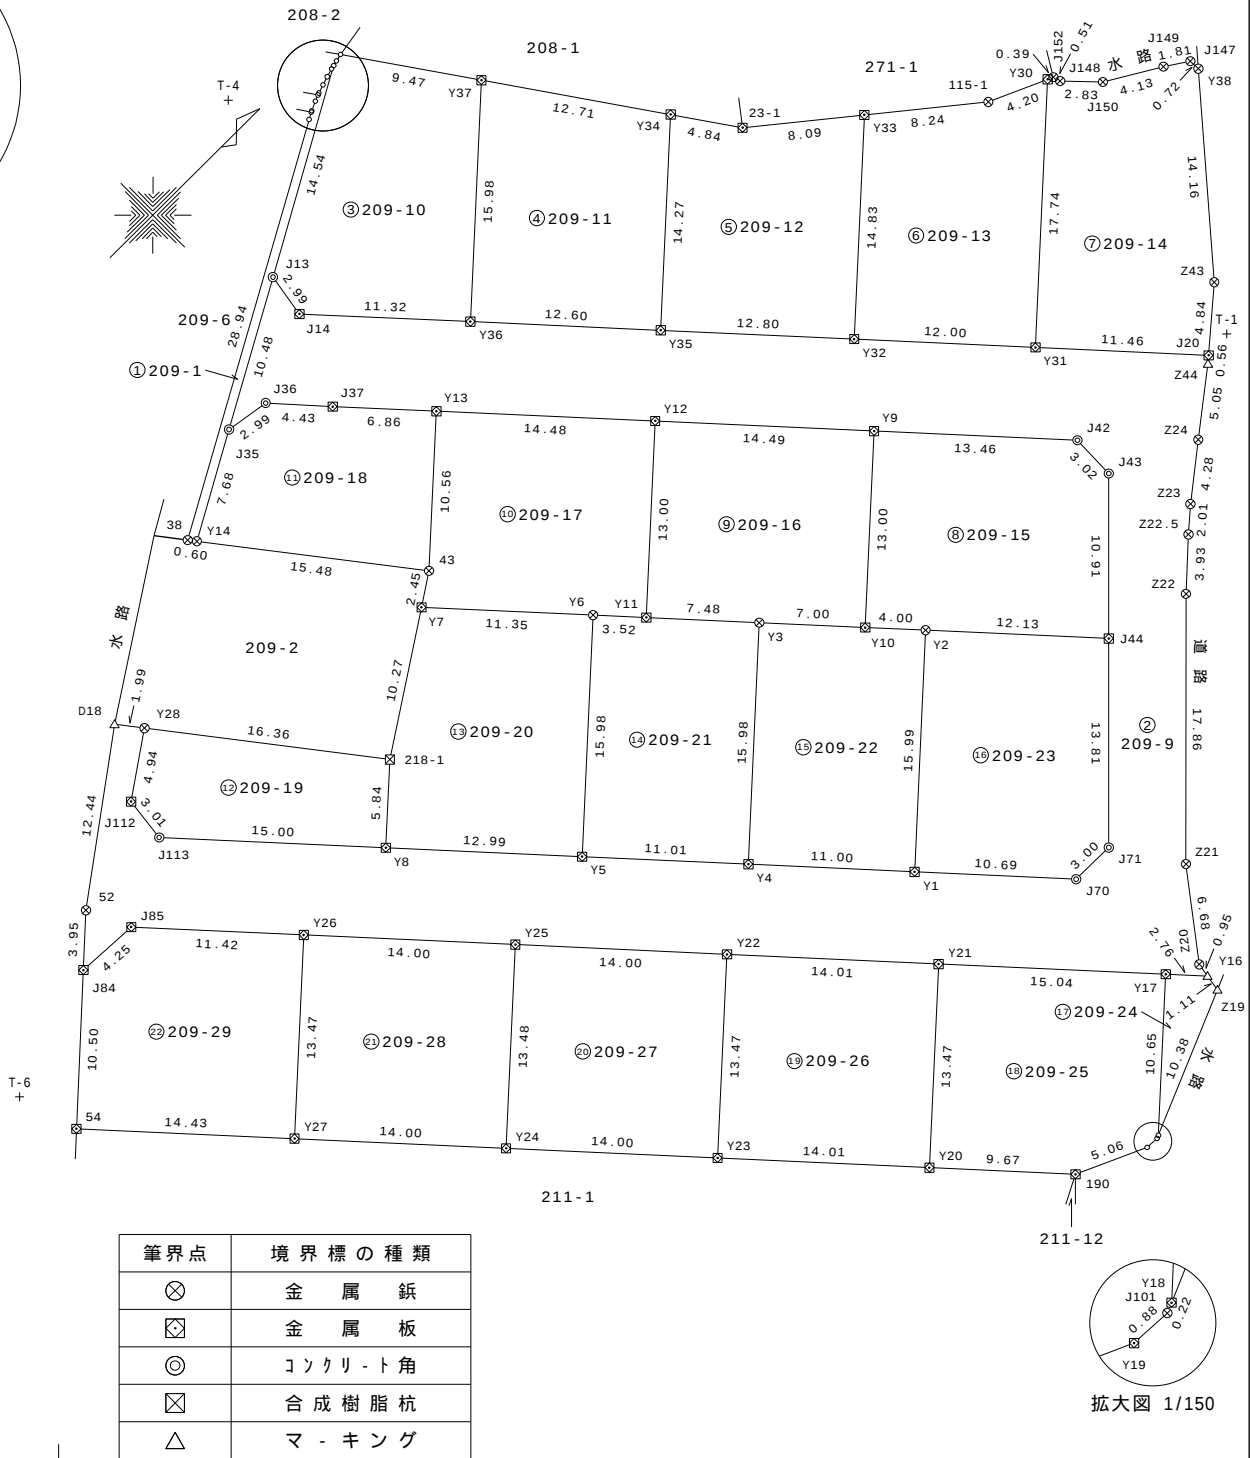

申請人 井川不動産株式会社
代表取締役 井川源治
縮尺 1/500

地番	③ 209-10			
測点	Xn	Yn	(Xn+1 - Xn-1)Yn	距離
15	72621.398	6726.268	-42045.901268	0.86
J12	72620.559	6726.476	-91110.117420	14.54
J13	72607.853	6733.550	-88815.524500	2.99
J14	72607.369	6736.509	48341.188584	11.32
Y36	72615.029	6744.847	131126.570527	15.98
Y37	72626.810	6734.048	42889.151712	9.47
		倍面積	385.367635	
		面積	192.6838175	
		地積	192.68	

地番	④ 209-11			
測点	Xn	Yn	(Xn+1 - Xn-1)Yn	距離
Y37	72626.810	6734.048	-128229.742016	15.98
Y36	72615.029	6744.847	-22008.435761	12.60
Y35	72623.547	6754.134	128612.219628	14.27
Y34	72634.071	6744.487	22007.261081	12.71
		倍面積	381.302932	
		面積	190.6514660	
		地積	190.65	

地番	⑤ 209-12			
測点	Xn	Yn	(Xn+1 - Xn-1)Yn	距離
Y32	72632.200	6763.573	132505.158643	14.83
Y33	72643.138	6753.547	31302.690345	8.09
Z3-1	72636.835	6748.461	-61188.295887	4.84
Y34	72634.071	6744.487	-89620.743256	14.27
Y35	72623.547	6754.134	-12636.984714	12.80
		倍面積	361.825131	
		面積	180.9125655	
		地積	180.91	

地番	⑥ 209-13			
測点	Xn	Yn	(Xn+1 - Xn-1)Yn	距離
Y33	72643.138	6753.547	-117194.301091	14.83
Y32	72632.200	6763.573	-19113.857298	12.00
Y31	72640.312	6772.423	143527.960639	17.74
Y30	72653.393	6760.432	62473.152112	4.20
115-1	72649.553	6758.722	-69310.694110	8.24
		倍面積	382.260252	
		面積	191.1301260	
		地積	191.13	

地番	② 209-9			
測点	Xn	Yn	(Xn+1 - Xn-1)Yn	距離
Z20	72619.206	6808.969	28679.377428	6.68
Z21	72623.266	6803.655	113396.517885	17.86
Z22	72635.873	6790.994	105212.870042	3.93
Z22.5	72638.759	6788.322	29875.405122	2.01
Z23	72640.274	6786.996	33073.031508	4.28
Z24	72643.632	6784.342	49912.404094	5.05
Z44	72647.631	6781.247	30027.361716	0.56
J20	72648.060	6780.875	-49629.224125	11.46
Y31	72640.312	6772.423	-107410.628780	12.00
Y32	72632.200	6763.573	-113391.301345	12.80
Y35	72623.547	6754.134	-115975.234914	12.60
Y36	72615.029	6744.847	-109118.134766	11.32
J14	72607.369	6736.509	-48341.188584	2.99
J13	72607.853	6733.550	-58494.348850	10.48
J35	72598.682	6738.639	-41867.164107	2.99
J36	72601.640	6739.105	39935.936230	4.43
J37	72604.608	6742.402	51329.906426	6.86
Y13	72609.253	6747.455	97480.482385	14.48
Y12	72619.055	6758.126	132425.478970	14.49
Y9	72628.848	6768.814	127883.202902	13.46
J42	72637.948	6778.737	61157.765214	3.02
J43	72637.870	6781.756	-52748.498168	10.91
J44	72630.170	6789.490	-118483.389990	13.81
J71	72620.419	6799.283	-86752.051797	3.00
J70	72617.411	6799.241	-69583.432394	10.69
Y1	72610.185	6791.358	-99568.099638	11.00
Y4	72602.750	6783.238	-100927.798202	11.01
Y5	72595.306	6775.125	-109933.178250	12.99
Y8	72586.524	6765.549	-128031.249276	15.00
J113	72576.382	6754.491	-66126.466890	3.01
J112	72576.734	6751.501	29760.616408	4.94
Y28	72580.790	6748.679	19119.007607	1.99
D18	72579.567	6747.105	-75823.965990	12.44
S2	72569.552	6754.486	-87288.222578	3.95
J84	72566.644	6757.170	9034.336290	4.25
J85	72570.889	6757.387	80825.105907	11.42
Y26	72578.605	6765.810	116283.976470	14.00
Y25	72588.076	6776.132	128292.507156	14.00
Y22	72597.538	6786.462	128460.939198	14.01
Y21	72607.005	6796.798	133489.112720	15.04
Y17	72617.178	6807.877	82028.109973	2.76
Y16	72619.054	6809.913	13810.503564	0.95
		倍面積	2000.376571	
		面積	1000.1882855	
		地積	1000.18	

地番	㉑ 209-18			
測点	Xn	Yn	(Xn+1 - Xn-1)Yn	距離
43	72601.465	6754.596	116800.474032	10.56
Y13	72609.253	6747.455	21207.251065	6.86
J37	72604.608	6742.402	-51329.906426	4.43
J36	72601.640	6739.105	-39935.936230	2.99
J35	72598.682	6738.639	-65223.286881	7.68
Y14	72591.961	6742.370	18764.015710	15.48
		倍面積	282.611270	
		面積	141.3056350	
		地積	141.30	

地番	㉒ 209-19			
測点	Xn	Yn	(Xn+1 - Xn-1)Yn	距離
218-1	72590.829	6761.601	-38771.020134	16.36
Y28	72580.790	6748.679	-95122.630505	4.94
J112	72576.734	6751.501	-29760.616408	3.01
J113	72576.382	6754.491	66126.466890	15.00
Y8	72586.524	6765.549	97741.886403	5.84
		倍面積	214.086246	
		面積	107.0431230	
		地積	107.04	

地番	㉓ 209-20			
測点	Xn	Yn	(Xn+1 - Xn-1)Yn	距離
Y5	72595.306	6775.125	139323.670500	15.98
Y6	72607.088	6764.320	27767.533600	11.35
Y7	72599.411	6755.949	-109844.974791	10.27
218-1	72590.829	6761.601	-87136.752087	5.84
Y8	72586.524	6765.549	30289.362873	12.99
		倍面積	398.840095	
		面積	199.4200475	
		地積	199.42	

地番	㉔ 209-21			
測点	Xn	Yn	(Xn+1 - Xn-1)Yn	距離
Y11	72609.469	6766.917	-50359.396314	3.52
Y6	72607.088	6764.320	-95803.064160	15.98
Y5	72595.306	6775.125	-29390.492250	11.01
Y4	72602.750	6783.238	130400.967312	15.98
Y3	72614.530	6772.436	45503.997484	7.48
		倍面積	352.012072	
		面積	176.0060360	
		地積	176.00	

地番	㉕ 209-14			
測点	Xn	Yn	(Xn+1 - Xn-1)Yn	距離
Y30	72653.393	6760.432	-90887.247808	17.74
Y31	72640.312	6772.423	-36117.331859	11.46
J20	72648.060	6780.875	77417.249875	4.84
Z43	72651.729	6777.712	87371.485392	14.16
Y38	72660.951	6766.966	62242.553268	0.72
J147	72660.927	6766.242	-10379.415228	1.81
J149	72659.417	6765.243	-34313.312496	4.13
J150	72655.855	6763.139	-37325.764141	2.83
J148	72653.898	6761.091	-14191.530009	0.51
J152	72653.756	6760.594	-3414.099970	0.39
		倍面積	402.587024	
		面積	201.2935120	
		地積	201.29	

地番	㉖ 209-15			
測点	Xn	Yn	(Xn+1 - Xn-1)Yn	距離
J44	72630.170	6789.490	107946.101510	10.91
J43	72637.870	6781.756	52748.498168	3.02
J42	72637.948	6778.737	-61157.765214	13.46
Y9	72628.848	6768.814	-126454.983148	13.00
Y10	72619.266	6777.601	-46609.562077	4.00
Y2	72621.971	6780.550	73935.117200	12.13
		倍面積	407.406439	
		面積	203.7032195	
		地積	203.70	

地番	㉗ 209-16			
測点	Xn	Yn	(Xn+1 - Xn-1)Yn	距離
Y12	72619.055	6758.126	-130965.723754	13.00
Y11	72609.469	6766.917	-30620.299425	7.48
Y3	72614.530	6772.436	66349.555492	7.00
Y10	72619.266	6777.601	97041.691118	13.00
Y9	72628.848	6768.814	-1428.219754	14.49
		倍面積	377.003677	
		面積	188.5018385	
		地積	188.50	

地番	㉘ 209-17			
測点	Xn	Yn	(Xn+1 - Xn-1)Yn	距離
43	72601.465	6754.596	-66478.733832	2.45
Y7	72599.411	6755.949	37988.701227	11.35
Y6	72607.088	6764.320	68035.530560	3.52
Y11	72609.469	6766.917	80979.695739	13.00
Y12	72619.055	6758.126	-1459.755216	14.48
Y13	72609.253	6747.455	-118687.733450	10.56
		倍面積	377.705028	
		面積	188.8525140	
		地積	188.85	

地番	㊟ 209-26			
測点	Xn	Yn	(Xn+1 - Xn-1)Yn	距離
Y20	72597.076	6805.902	132041.304702	13.47
Y21	72607.005	6796.798	3140.120676	14.01
Y22	72597.538	6786.462	-131664.149262	13.47
Y23	72587.604	6795.571	-3139.553802	14.01
	倍面積		377.722314	
	面積		188.8611570	
	地積		188.86	

地番	㊠ 209-27			
測点	Xn	Yn	(Xn+1 - Xn-1)Yn	距離
Y25	72588.076	6776.132	-131470.513064	13.48
Y24	72578.136	6785.245	-3202.635640	14.00
Y23	72587.604	6795.571	131847.668542	13.47
Y22	72597.538	6786.462	3203.210064	14.00
	倍面積		377.729902	
	面積		188.8649510	
	地積		188.86	

地番	㊡ 209-28			
測点	Xn	Yn	(Xn+1 - Xn-1)Yn	距離
Y24	72578.136	6785.245	131674.464470	13.48
Y25	72588.076	6776.132	3178.005908	14.00
Y26	72578.605	6765.810	-131297.308860	13.47
Y27	72568.670	6774.920	-3177.437480	14.00
	倍面積		377.724038	
	面積		188.8620190	
	地積		188.86	

地番	㊢ 209-29			
測点	Xn	Yn	(Xn+1 - Xn-1)Yn	距離
54	72558.911	6764.277	13704.425202	14.43
Y27	72568.670	6774.920	133425.274480	13.47
Y26	72578.605	6765.810	15013.332390	11.42
J85	72570.889	6757.387	-80825.105907	4.25
J84	72566.644	6757.170	-80937.382260	10.50
	倍面積		380.543905	
	面積		190.2719525	
	地積		190.27	

地番	㊣ 209-22			
測点	Xn	Yn	(Xn+1 - Xn-1)Yn	距離
Y1	72610.185	6791.358	130536.692118	15.99
Y2	72621.971	6780.550	61574.174550	4.00
Y10	72619.266	6777.601	-50432.129041	7.00
Y3	72614.530	6772.436	-111853.552976	15.98
Y4	72602.750	6783.238	-29473.169110	11.00
	倍面積		352.015541	
	面積		176.0077705	
	地積		176.00	

地番	㊤ 209-23			
測点	Xn	Yn	(Xn+1 - Xn-1)Yn	距離
J70	72617.411	6799.241	69583.432394	3.00
J71	72620.419	6799.283	86752.051797	13.81
J44	72630.170	6789.490	10537.288480	12.13
Y2	72621.971	6780.550	-135509.291750	15.99
Y1	72610.185	6791.358	-30968.592480	10.69
	倍面積		394.888441	
	面積		197.4442205	
	地積		197.44	

地番	㊦ 209-24			
測点	Xn	Yn	(Xn+1 - Xn-1)Yn	距離
Y16	72619.054	6809.913	-11576.852100	2.76
Y17	72617.178	6807.877	-66254.258964	10.65
Y18	72609.322	6815.080	11585.636000	10.38
Z19	72618.878	6811.017	66284.817444	1.11
	倍面積		39.342380	
	面積		19.6711900	
	地積		19.67	

地番	㊧ 209-25			
測点	Xn	Yn	(Xn+1 - Xn-1)Yn	距離
Y21	72607.005	6796.798	-136629.233396	13.47
Y20	72597.076	6805.902	-23072.007780	9.67
190	72603.615	6813.034	75978.955168	5.06
Y19	72608.228	6815.123	37489.991623	0.88
J101	72609.116	6815.168	7455.793792	0.22
Y18	72609.322	6815.080	54943.174960	10.65
Y17	72617.178	6807.877	-15773.851009	15.04
	倍面積		392.823358	
	面積		196.4116790	
	地積		196.41	