

		地 番 327-1, 327-3, 327-4, 327-5		地 積 測 量 図	
		土地の所在 富山市町村二丁目	
座 標 求 積 表 <table><tr><td>地 番</td><td colspan="4">① 327-1</td></tr><tr><td>測 点</td><td>Xn</td><td>Yn</td><td>(Xn+1 - Xn-1)Yn</td><td>距 離</td></tr><tr><td>F1</td><td>537.696</td><td>482.938</td><td>4031.566424</td><td>4.78</td></tr><tr><td>41</td><td>542.006</td><td>480.851</td><td>4818.127020</td><td>5.98</td></tr><tr><td>40</td><td>547.716</td><td>479.066</td><td>948.550680</td><td>24.02</td></tr><tr><td>110</td><td>543.986</td><td>455.334</td><td>-6401.085372</td><td>10.50</td></tr><tr><td>F2</td><td>533.658</td><td>457.251</td><td>-2876.108790</td><td>26.00</td></tr><tr><td></td><td></td><td>倍 面 積</td><td>521.049962</td><td></td></tr><tr><td></td><td></td><td>面 積</td><td>260.5249810</td><td></td></tr><tr><td></td><td></td><td>地 積</td><td>260.52</td><td>m²</td></tr></table> <table><tr><td>地 番</td><td colspan="4">② 327-3</td></tr><tr><td>測 点</td><td>Xn</td><td>Yn</td><td>(Xn+1 - Xn-1)Yn</td><td>距 離</td></tr><tr><td>F4</td><td>527.818</td><td>487.720</td><td>5908.240080</td><td>10.97</td></tr><tr><td>F1</td><td>537.696</td><td>482.938</td><td>2820.357920</td><td>26.00</td></tr><tr><td>F2</td><td>533.658</td><td>457.251</td><td>-6568.410615</td><td>10.50</td></tr><tr><td>F3</td><td>523.331</td><td>459.168</td><td>-3708.240768</td><td>14.49</td></tr><tr><td>F5</td><td>525.582</td><td>473.492</td><td>2124.558604</td><td>14.40</td></tr><tr><td></td><td></td><td>倍 面 積</td><td>576.505221</td><td></td></tr><tr><td></td><td></td><td>面 積</td><td>288.2526105</td><td></td></tr><tr><td></td><td></td><td>地 積</td><td>288.25</td><td>m²</td></tr></table> <table><tr><td>地 番</td><td colspan="4">③ 327-4</td></tr><tr><td>測 点</td><td>Xn</td><td>Yn</td><td>(Xn+1 - Xn-1)Yn</td><td>距 離</td></tr><tr><td>F7</td><td>517.094</td><td>492.911</td><td>6653.312678</td><td>11.91</td></tr><tr><td>F4</td><td>527.818</td><td>487.720</td><td>4139.767360</td><td>14.40</td></tr><tr><td>F5</td><td>525.582</td><td>473.492</td><td>-6391.195016</td><td>11.40</td></tr><tr><td>F8</td><td>514.320</td><td>475.262</td><td>-4034.023856</td><td>17.86</td></tr><tr><td></td><td></td><td>倍 面 積</td><td>367.861166</td><td></td></tr><tr><td></td><td></td><td>面 積</td><td>183.9305830</td><td></td></tr><tr><td></td><td></td><td>地 積</td><td>183.93</td><td>m²</td></tr></table> <table><tr><td>地 番</td><td colspan="4">④ 327-5</td></tr><tr><td>測 点</td><td>Xn</td><td>Yn</td><td>(Xn+1 - Xn-1)Yn</td><td>距 離</td></tr><tr><td>F5</td><td>525.582</td><td>473.492</td><td>4266.636412</td><td>14.49</td></tr><tr><td>F3</td><td>523.331</td><td>459.168</td><td>-7345.310496</td><td>13.98</td></tr><tr><td>71</td><td>509.585</td><td>461.720</td><td>-6381.432120</td><td>0.26</td></tr><tr><td>F19</td><td>509.510</td><td>461.971</td><td>-816.302757</td><td>5.92</td></tr><tr><td>70</td><td>507.818</td><td>467.649</td><td>-1597.956633</td><td>6.08</td></tr><tr><td>69</td><td>506.093</td><td>473.480</td><td>-850.843560</td><td>0.25</td></tr><tr><td>68</td><td>506.021</td><td>473.723</td><td>-429.193038</td><td>3.08</td></tr><tr><td>F6</td><td>505.187</td><td>476.698</td><td>3956.116702</td><td>9.24</td></tr><tr><td>F8</td><td>514.320</td><td>475.262</td><td>9692.968490</td><td>11.40</td></tr><tr><td></td><td></td><td>倍 面 積</td><td>494.683000</td><td></td></tr><tr><td></td><td></td><td>面 積</td><td>247.3415000</td><td></td></tr><tr><td></td><td></td><td>地 積</td><td>247.34</td><td>m²</td></tr></table> 恒久的地物の名称及び座標値 <table><tr><td>点 名</td><td>X座標</td><td>Y座標</td><td>備 考</td></tr><tr><td>M1</td><td>543.061</td><td>483.688</td><td>マンホール中心</td></tr><tr><td>M2</td><td>500.895</td><td>504.104</td><td>マンホール中心</td></tr></table> (測量年月日 令和 6年10月 9日)						地 番	① 327-1				測 点	Xn	Yn	(Xn+1 - Xn-1)Yn	距 離	F1	537.696	482.938	4031.566424	4.78	41	542.006	480.851	4818.127020	5.98	40	547.716	479.066	948.550680	24.02	110	543.986	455.334	-6401.085372	10.50	F2	533.658	457.251	-2876.108790	26.00			倍 面 積	521.049962				面 積	260.5249810				地 積	260.52	m ²	地 番	② 327-3				測 点	Xn	Yn	(Xn+1 - Xn-1)Yn	距 離	F4	527.818	487.720	5908.240080	10.97	F1	537.696	482.938	2820.357920	26.00	F2	533.658	457.251	-6568.410615	10.50	F3	523.331	459.168	-3708.240768	14.49	F5	525.582	473.492	2124.558604	14.40			倍 面 積	576.505221				面 積	288.2526105				地 積	288.25	m ²	地 番	③ 327-4				測 点	Xn	Yn	(Xn+1 - Xn-1)Yn	距 離	F7	517.094	492.911	6653.312678	11.91	F4	527.818	487.720	4139.767360	14.40	F5	525.582	473.492	-6391.195016	11.40	F8	514.320	475.262	-4034.023856	17.86			倍 面 積	367.861166				面 積	183.9305830				地 積	183.93	m ²	地 番	④ 327-5				測 点	Xn	Yn	(Xn+1 - Xn-1)Yn	距 離	F5	525.582	473.492	4266.636412	14.49	F3	523.331	459.168	-7345.310496	13.98	71	509.585	461.720	-6381.432120	0.26	F19	509.510	461.971	-816.302757	5.92	70	507.818	467.649	-1597.956633	6.08	69	506.093	473.480	-850.843560	0.25	68	506.021	473.723	-429.193038	3.08	F6	505.187	476.698	3956.116702	9.24	F8	514.320	475.262	9692.968490	11.40			倍 面 積	494.683000				面 積	247.3415000				地 積	247.34	m ²	点 名	X座標	Y座標	備 考	M1	543.061	483.688	マンホール中心	M2	500.895	504.104	マンホール中心	道路 マンホール中心 M1, M2詳細図 町村字外塚田割 A拡大図 1/50 B拡大図 1/50 <table><tr><td>筆界点</td><td>境界標の種類</td></tr><tr><td>⊗</td><td>金属釘</td></tr><tr><td>⊠</td><td>金属板</td></tr><tr><td>⊞</td><td>合成樹脂杭</td></tr></table>	筆界点	境界標の種類	⊗	金属釘	⊠	金属板	⊞	合成樹脂杭
地 番	① 327-1	
測 点	Xn	Yn	(Xn+1 - Xn-1)Yn	距 離	
F1	537.696	482.938	4031.566424	4.78	
41	542.006	480.851	4818.127020	5.98	
40	547.716	479.066	948.550680	24.02	
110	543.986	455.334	-6401.085372	10.50	
F2	533.658	457.251	-2876.108790	26.00	
		倍 面 積	521.049962	
		面 積	260.5249810	
		地 積	260.52	m ²	
地 番	② 327-3	
測 点	Xn	Yn	(Xn+1 - Xn-1)Yn	距 離	
F4	527.818	487.720	5908.240080	10.97	
F1	537.696	482.938	2820.357920	26.00	
F2	533.658	457.251	-6568.410615	10.50	
F3	523.331	459.168	-3708.240768	14.49	
F5	525.582	473.492	2124.558604	14.40	
		倍 面 積	576.505221	
		面 積	288.2526105	
		地 積	288.25	m ²	
地 番	③ 327-4	
測 点	Xn	Yn	(Xn+1 - Xn-1)Yn	距 離	
F7	517.094	492.911	6653.312678	11.91	
F4	527.818	487.720	4139.767360	14.40	
F5	525.582	473.492	-6391.195016	11.40	
F8	514.320	475.262	-4034.023856	17.86	
		倍 面 積	367.861166	
		面 積	183.9305830	
		地 積	183.93	m ²	
地 番	④ 327-5	
測 点	Xn	Yn	(Xn+1 - Xn-1)Yn	距 離	
F5	525.582	473.492	4266.636412	14.49	
F3	523.331	459.168	-7345.310496	13.98	
71	509.585	461.720	-6381.432120	0.26	
F19	509.510	461.971	-816.302757	5.92	
70	507.818	467.649	-1597.956633	6.08	
69	506.093	473.480	-850.843560	0.25	
68	506.021	473.723	-429.193038	3.08	
F6	505.187	476.698	3956.116702	9.24	
F8	514.320	475.262	9692.968490	11.40	
		倍 面 積	494.683000	
		面 積	247.3415000	
		地 積	247.34	m ²	
点 名	X座標	Y座標	備 考	
M1	543.061	483.688	マンホール中心	
M2	500.895	504.104	マンホール中心	
筆界点	境界標の種類	
⊗	金属釘	
⊠	金属板	
⊞	合成樹脂杭	
作 成 者	富山県富山市水橋大町8番地2 土地家屋調査士法人あいの風 社 員 島 田 洋 (令和 7年 10月 27日作成)	申 請 人	井川不動産株式会社 代表取締役 井川源治	縮尺	1 500	

地 番	327-1, 327-2	地 積 測 量 図
土地の所在	富山市町村二丁目	

座 標 求 積 表

地 番	① 327-1			
測 点	Xn	Yn	(Xn+1 - Xn-1)Yn	距 離
110	543.986	455.334	17362.340754	24.02
40	547.716	479.066	-948.550680	5.98
41	542.006	480.851	-14724.619322	27.67
F7	517.094	492.911	-13646.733946	17.86
F8	514.320	475.262	-5658.944634	9.24
F6	505.187	476.698	-3956.116702	3.08
68	506.021	473.723	429.193038	0.25
69	506.093	473.480	850.843560	6.08
70	507.818	467.649	1597.956633	5.92
F19	509.510	461.971	816.302757	0.26
71	509.585	461.720	15918.258720	34.98
		倍 面 積	-1960.069822	
		面 積	980.0349110	
		地 積	980.03 m ²	





地 番	② 327-2			
測 点	Xn	Yn	(Xn+1 - Xn-1)Yn	距 離
F8	514.320	475.262	5658.944634	17.86
F7	517.094	492.911	-6341.300015	17.37
51	501.455	500.483	-8974.661156	3.00
52	499.162	498.546	1430.827020	19.47
67	504.325	479.773	2890.632325	3.19
F6	505.187	476.698	4764.596510	9.24
		倍 面 積	-570.960682	
		面 積	285.4803410	
		地 積	285.48 m ²	

恒久的地物の名称及び座標値

点 名	X座標	Y座標	備 考
M1	543.061	483.688	マンホール中心
M2	500.895	504.104	マンホール中心

(測量年月日 令和 6年10月 9日)

道 路
マンホール中心
M1, M2詳細図

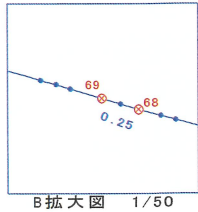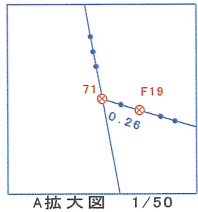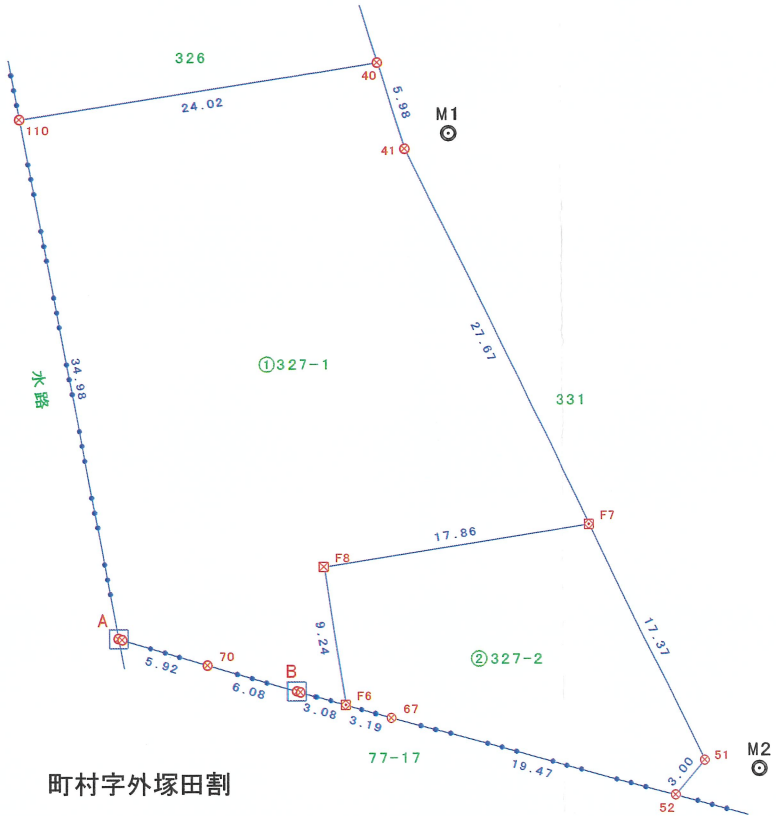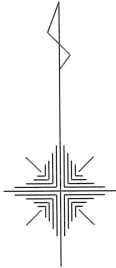

筆界点	境界標の種類
⊗	金 属 釘
⊠	金 属 板
⊞	合成樹脂杭

作 成 者	富山県富山市水橋大町8番地2 土地家屋調査士法人あいの風 社 員 島 田 洋 (令和 7年 6月 4日作成)	申 請 人	恒 川 健 三	縮尺	1 / 500
-------	---	-------	---------	----	---------