


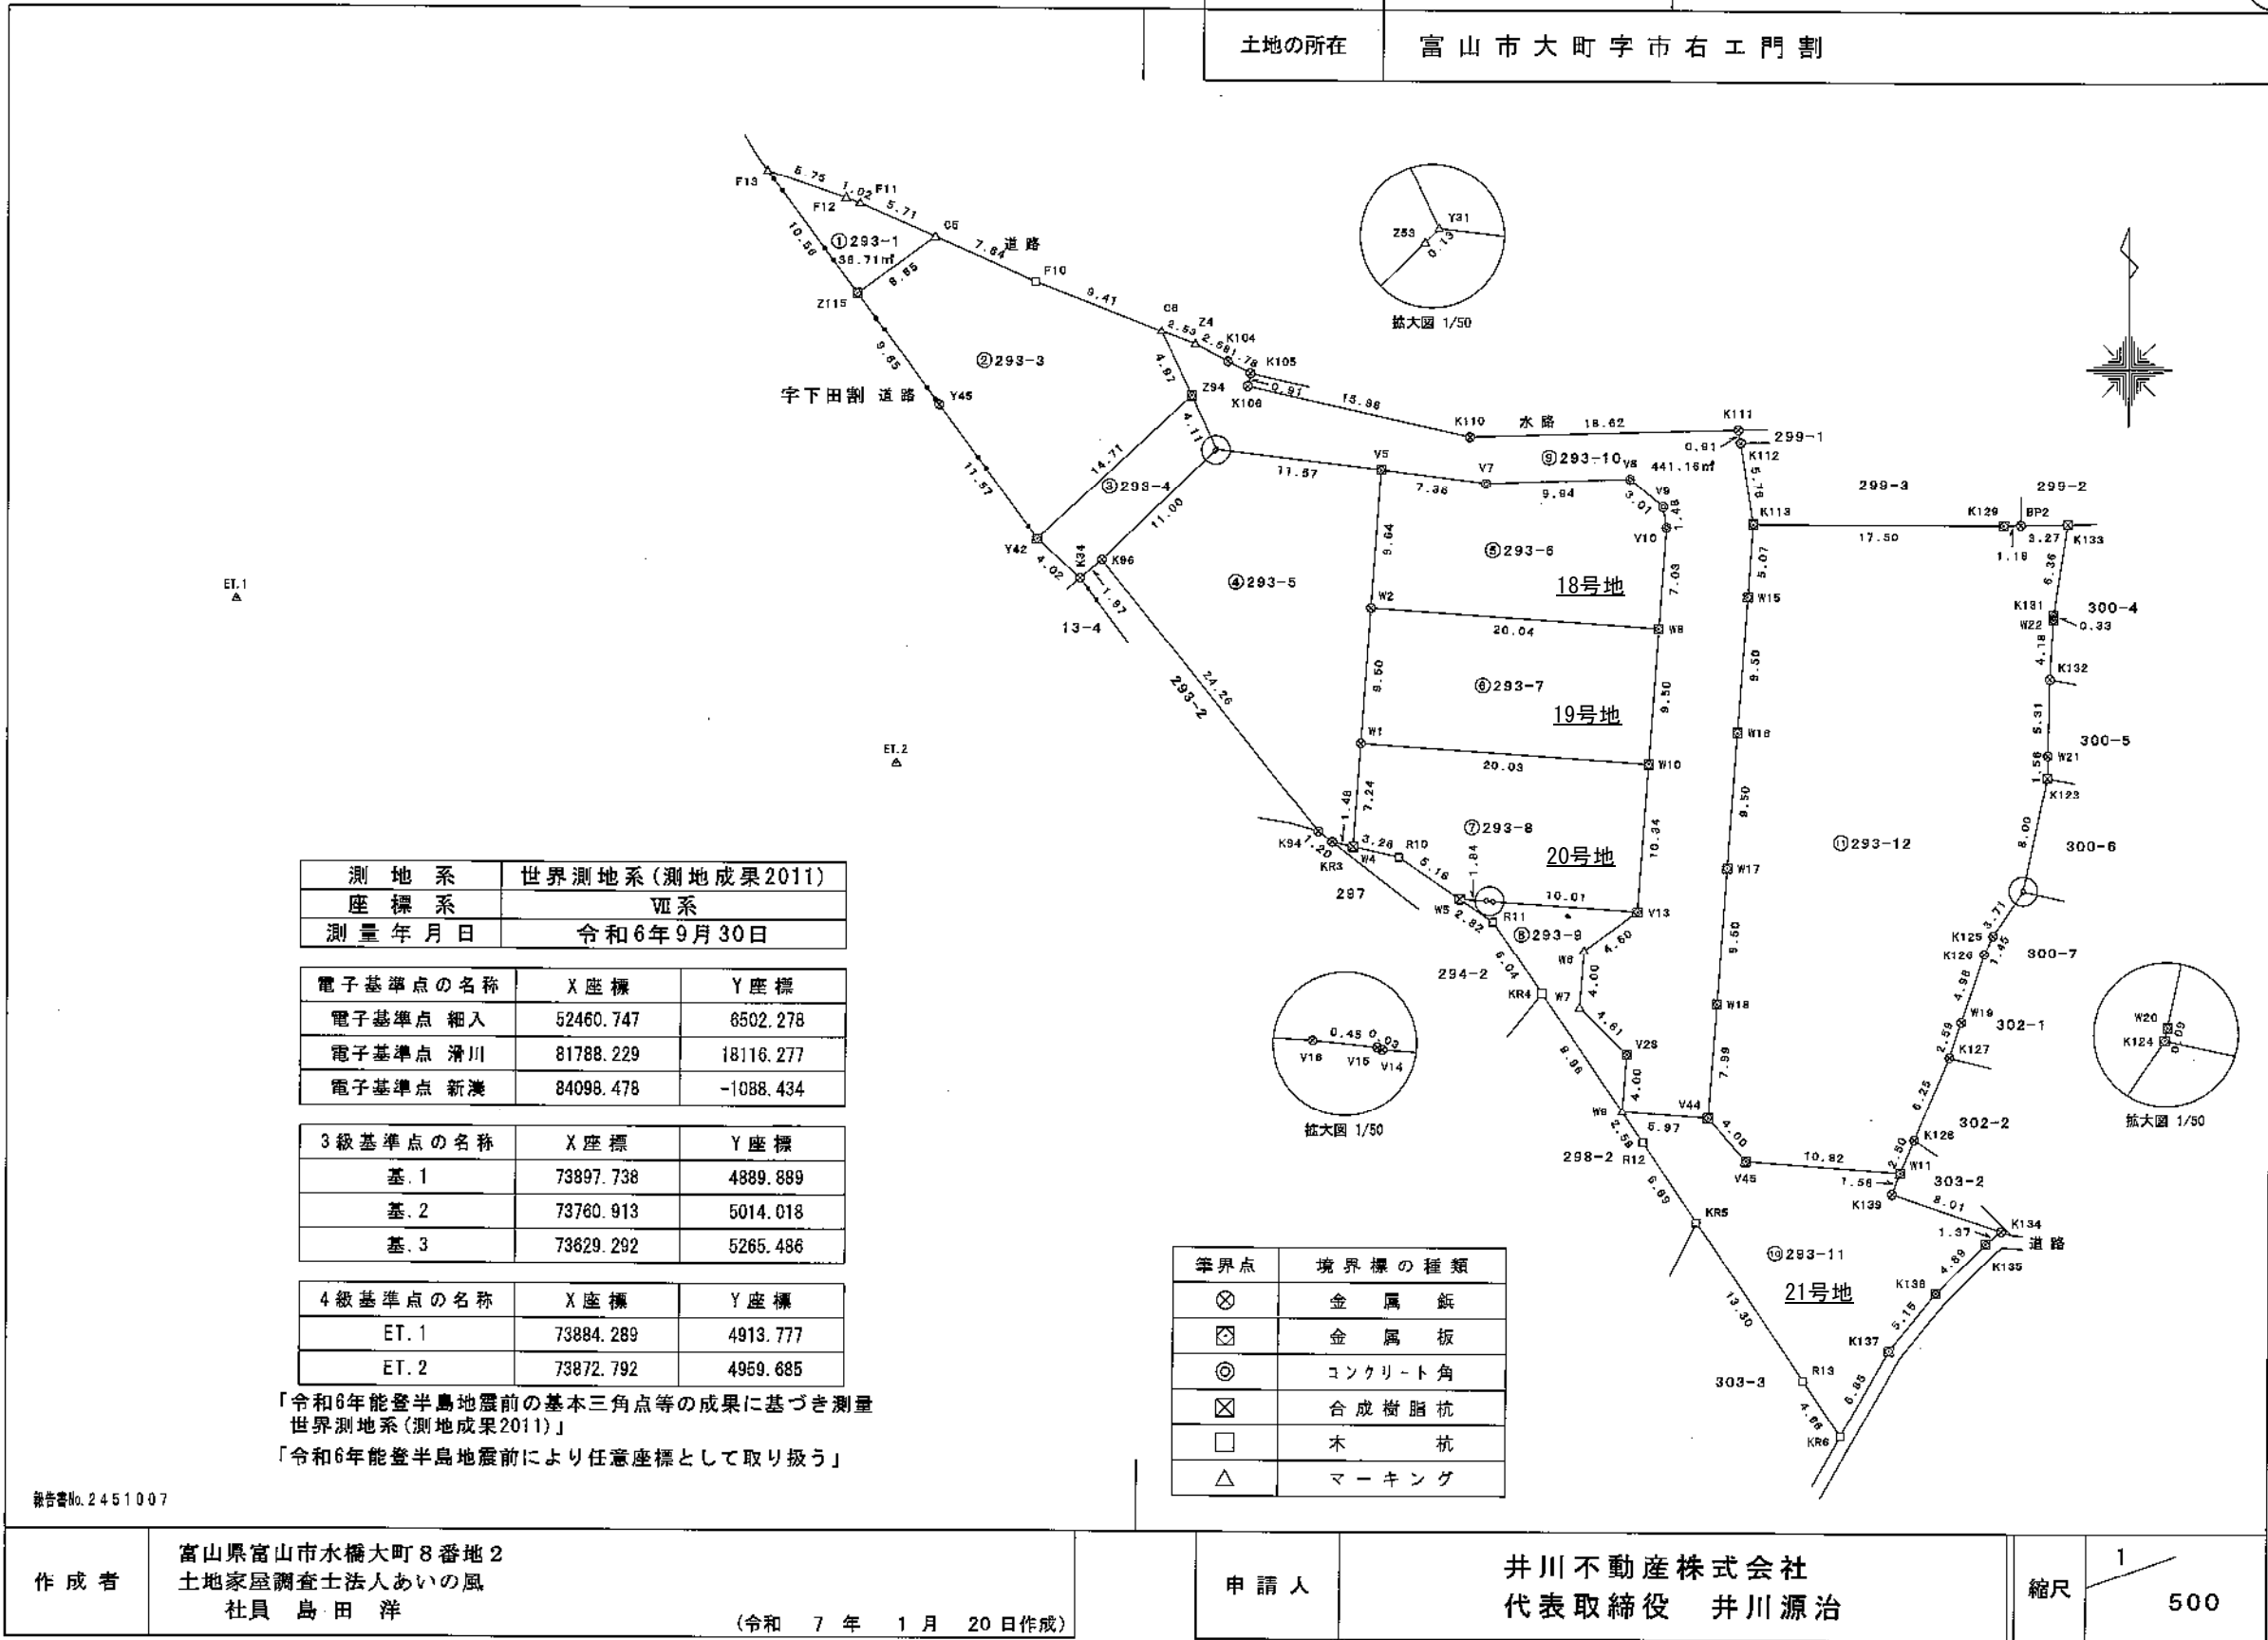

地番	293-1,-3~-12	地積測量図	2/3
土地の所在	富山市大町字市右工門割		

座標求積表

地番	⑤ 293-6			
測点	Xn	Yn	(Xn+1 - Xn-1)Yn	距離
V10	73889.256	5013.274	42497.523698	1.48
V9	73890.719	5013.039	16994.202210	3.01
V8	73892.646	5010.721	8222.593161	9.94
V7	73892.360	5000.778	3330.518148	7.36
V5	73893.312	4993.471	-43283.406628	9.64
W2	73883.692	4992.774	-55270.008180	20.04
W8	73882.242	5012.766	27891.030024	7.03
		倍面積	382.452433	
		面積	191.2262165	
		地積	191.22	m ²

地番	⑥ 293-7			
測点	Xn	Yn	(Xn+1 - Xn-1)Yn	距離
W10	73872.764	5012.070	40241.910030	9.50
W8	73882.242	5012.766	54779.506848	20.04
W2	73883.692	4992.774	-40086.982446	9.50
W1	73874.213	4992.086	-54553.515808	20.03
		倍面積	380.918624	
		面積	190.4593120	
		地積	190.45	m ²

地番	⑦ 293-8			
測点	Xn	Yn	(Xn+1 - Xn-1)Yn	距離
W10	73872.764	5012.070	58977.027690	20.03
W1	73874.213	4992.086	-28864.241252	7.24
W4	73866.982	4991.562	-39732.833520	3.26
R10	73866.253	4994.746	-18205.849170	5.16
W5	73863.337	4999.005	-15131.988135	1.84
V16	73863.226	5000.846	-790.133668	0.45
V15	73863.179	5001.298	-310.080476	0.03
V14	73863.164	5001.332	-3665.976356	10.01
V13	73862.446	5011.321	48108.681600	10.34
		倍面積	384.606713	
		面積	192.3033565	
		地積	192.30	m ²

地番	① 293-1			
測点	Xn	Yn	(Xn+1 - Xn-1)Yn	距離
C5	73909.488	4962.352	30975.001184	5.71
F11	73911.816	4957.137	13453.669818	1.02
F12	73912.202	4956.184	11394.267016	5.75
F13	73914.115	4950.753	-32813.590884	10.56
Z115	73905.574	4956.973	-22935.914071	6.65
		倍面積	73.433063	
		面積	36.7165315	
		地積	36.71	m ²

地番	② 293-3			
測点	Xn	Yn	(Xn+1 - Xn-1)Yn	距離
Z94	73898.453	4980.237	72387.744795	4.97
C6	73902.954	4978.111	39411.704787	9.41
F10	73906.370	4969.336	32469.641424	7.64
C5	73909.488	4962.352	-3950.032192	6.65
Z115	73905.574	4956.973	-58075.895668	9.65
Y45	73897.772	4962.655	-85134.346525	11.57
Y42	73888.419	4969.475	3384.212475	14.71
		倍面積	493.029096	
		面積	246.5145480	
		地積	246.51	m ²

地番	③ 293-4			
測点	Xn	Yn	(Xn+1 - Xn-1)Yn	距離
Z94	73898.453	4980.237	-31430.275707	14.71
Y42	73888.419	4969.475	-63286.264125	4.02
K34	73885.718	4972.464	-7145.430768	1.97
K96	73886.982	4973.978	44328.091936	11.00
Z53	73894.630	4981.888	38599.668224	0.13
Y31	73894.730	4981.985	19046.128655	4.11
		倍面積	111.918215	
		面積	55.9591075	
		地積	55.95	m ²

地番	④ 293-5			
測点	Xn	Yn	(Xn+1 - Xn-1)Yn	距離
V5	73893.312	4993.471	55117.932898	11.57
Y31	73894.730	4981.985	6566.256230	0.13
Z53	73894.630	4981.888	-38599.668224	11.00
K96	73886.982	4973.978	-132198.387284	24.26
K94	73868.052	4989.157	-98126.739876	1.20
KR3	73867.314	4990.111	-5339.418770	1.48
W4	73866.982	4991.562	34436.786238	7.24
W1	73874.213	4992.086	83417.757060	9.50
W2	73883.692	4992.774	95356.990626	9.64
		倍面積	631.508898	
		面積	315.7544490	
		地積	315.75	m ²

作成者 富山県富山市水橋大町8番地2
土地家屋調査士法人あいの風
社員 島田 洋
(令和 7 年 1 月 20 日作成)

申請人 井川不動産株式会社
代表取締役 井川源治
縮尺 1

地 番	293-1,-3~-12	地 積 測 量 図	3/3
土地の所在	富山市大町字市右工門割		

地 番	⑩ 293-11			
測 点	Xn	Yn	(Xn+1 - Xn-1)Yn	距 離
R12	73846.342	5011.762	-38565.508590	6.69
KR5	73840.795	5015.518	-83061.993598	13.30
R13	73829.781	5022.975	-74741.868000	4.66
KR6	73825.915	5025.593	10528.617335	6.85
K137	73831.876	5028.978	50063.475990	5.15
K136	73835.870	5032.241	37621.033716	4.89
K135	73839.352	5035.685	21930.408175	1.37
K134	73840.225	5036.743	17336.469406	8.01
K139	73842.794	5029.152	20287.599168	1.56
W11	73844.259	5029.713	11316.854250	10.82
V45	73845.044	5018.914	19041.759716	4.00
V44	73848.053	5016.271	17286.069866	5.97
W9	73848.490	5010.307	-8572.835277	2.59
	倍 面 積		470.282157	
	面 積		235.1410785	
	地 積		235.14	m ²

地 番	⑪ 293-12			
測 点	Xn	Yn	(Xn+1 - Xn-1)Yn	距 離
K113	73889.505	5019.297	-25141.658673	5.07
W15	73884.447	5018.933	-72940.153289	9.50
W16	73874.972	5018.243	-95095.704850	9.50
W17	73865.497	5017.554	-95082.648300	9.50
W18	73856.022	5016.864	-87514.175616	7.99
V44	73848.053	5016.271	-55068.623038	4.00
V45	73845.044	5018.914	-19041.759716	10.82
W11	73844.259	5029.713	7850.193473	2.50
K128	73846.565	5030.689	40557.414718	6.25
K127	73852.321	5033.126	41397.461350	2.59
W19	73854.790	5033.937	36244.346400	4.98
K126	73859.521	5035.496	30449.644312	1.45
K125	73860.837	5036.121	22133.751795	3.71
K124	73863.916	5038.200	15966.055800	0.09
W20	73864.006	5038.219	39927.885575	8.00
K123	73871.841	5039.874	47384.895348	1.56
W21	73873.408	5039.910	34699.780350	5.31
K132	73878.726	5040.032	47875.263968	4.18
W22	73882.907	5040.273	22756.832595	0.33
K131	73883.241	5040.292	33376.813624	6.36
K133	73889.529	5041.258	31427.202372	3.27
BP2	73889.475	5037.982	-367.772686	1.18
K129	73889.456	5036.800	151.104000	17.50
	倍 面 積		1746.149512	
	面 積		873.0747560	
	地 積		873.07	m ²

地 番	⑧ 293-9			
測 点	Xn	Yn	(Xn+1 - Xn-1)Yn	距 離
W9	73848.490	5010.307	-21338.897513	4.00
V28	73852.480	5010.605	36241.705965	4.61
W7	73855.723	5007.317	36212.916544	4.00
W6	73859.712	5007.618	33666.215814	4.60
V13	73862.446	5011.321	17299.080092	10.01
V14	73863.164	5001.332	3665.976356	0.03
V15	73863.179	5001.298	310.080476	0.45
V16	73863.226	5000.846	790.133668	1.84
W5	73863.337	4999.005	-7418.523420	2.82
R11	73861.742	5001.335	-32998.808330	6.04
KR4	73856.739	5004.722	-66322.575944	9.96
	倍 面 積		107.303708	
	面 積		53.6518540	
	地 積		53.65	m ²

地 番	⑨ 293-10			
測 点	Xn	Yn	(Xn+1 - Xn-1)Yn	距 離
Z94	73898.453	4980.237	-40957.469088	4.11
Y31	73894.730	4981.985	-25612.384885	11.57
V5	73893.312	4993.471	-11834.526270	7.36
V7	73892.360	5000.778	-3330.518148	9.94
V8	73892.646	5010.721	-8222.593161	3.01
V9	73890.719	5013.039	-16994.202210	1.48
V10	73889.256	5013.274	-42497.523698	7.03
W8	73882.242	5012.766	-82670.536872	9.50
W10	73872.784	5012.070	-99218.937720	10.34
V13	73862.446	5011.321	-65407.761692	4.60
W6	73859.712	5007.618	-33666.215814	4.00
W7	73855.723	5007.317	-36212.916544	4.61
V28	73852.480	5010.605	-36241.705965	4.00
W9	73848.490	5010.307	-22180.629089	5.97
V44	73848.053	5016.271	37782.553172	7.99
W18	73856.022	5016.864	87514.175616	9.50
W17	73865.497	5017.554	95082.648300	9.50
W16	73874.972	5018.243	95095.704850	9.50
W15	73884.447	5018.933	72940.153289	5.07
K113	73889.505	5019.297	53982.539235	5.76
K112	73895.202	5018.397	33101.346612	0.91
K111	73896.101	5018.249	1977.190106	18.62
K110	73895.596	4999.634	15038.899072	15.88
K106	73899.109	4984.139	21940.179878	0.91
K105	73899.998	4984.341	8578.050861	1.78
K104	73900.830	4982.761	10144.901396	2.58
Z4	73902.034	4980.474	10578.526776	2.53
G6	73902.954	4978.111	-17826.615491	4.97
	倍 面 積		882.332516	
	面 積		441.1662580	
	地 積		441.16	m ²

作 成 者	富山県富山市水橋大町8番地2 土地家屋調査士法人あいの風 社員 島田 洋 (令和 7 年 1 月 20 日作成)	申 請 人	井川不動産株式会社 代表取締役 井川源治	縮尺	1/
-------	---	-------	-------------------------	----	----